


# Leighton-Linslade Exemplar proposals

## Lake Street

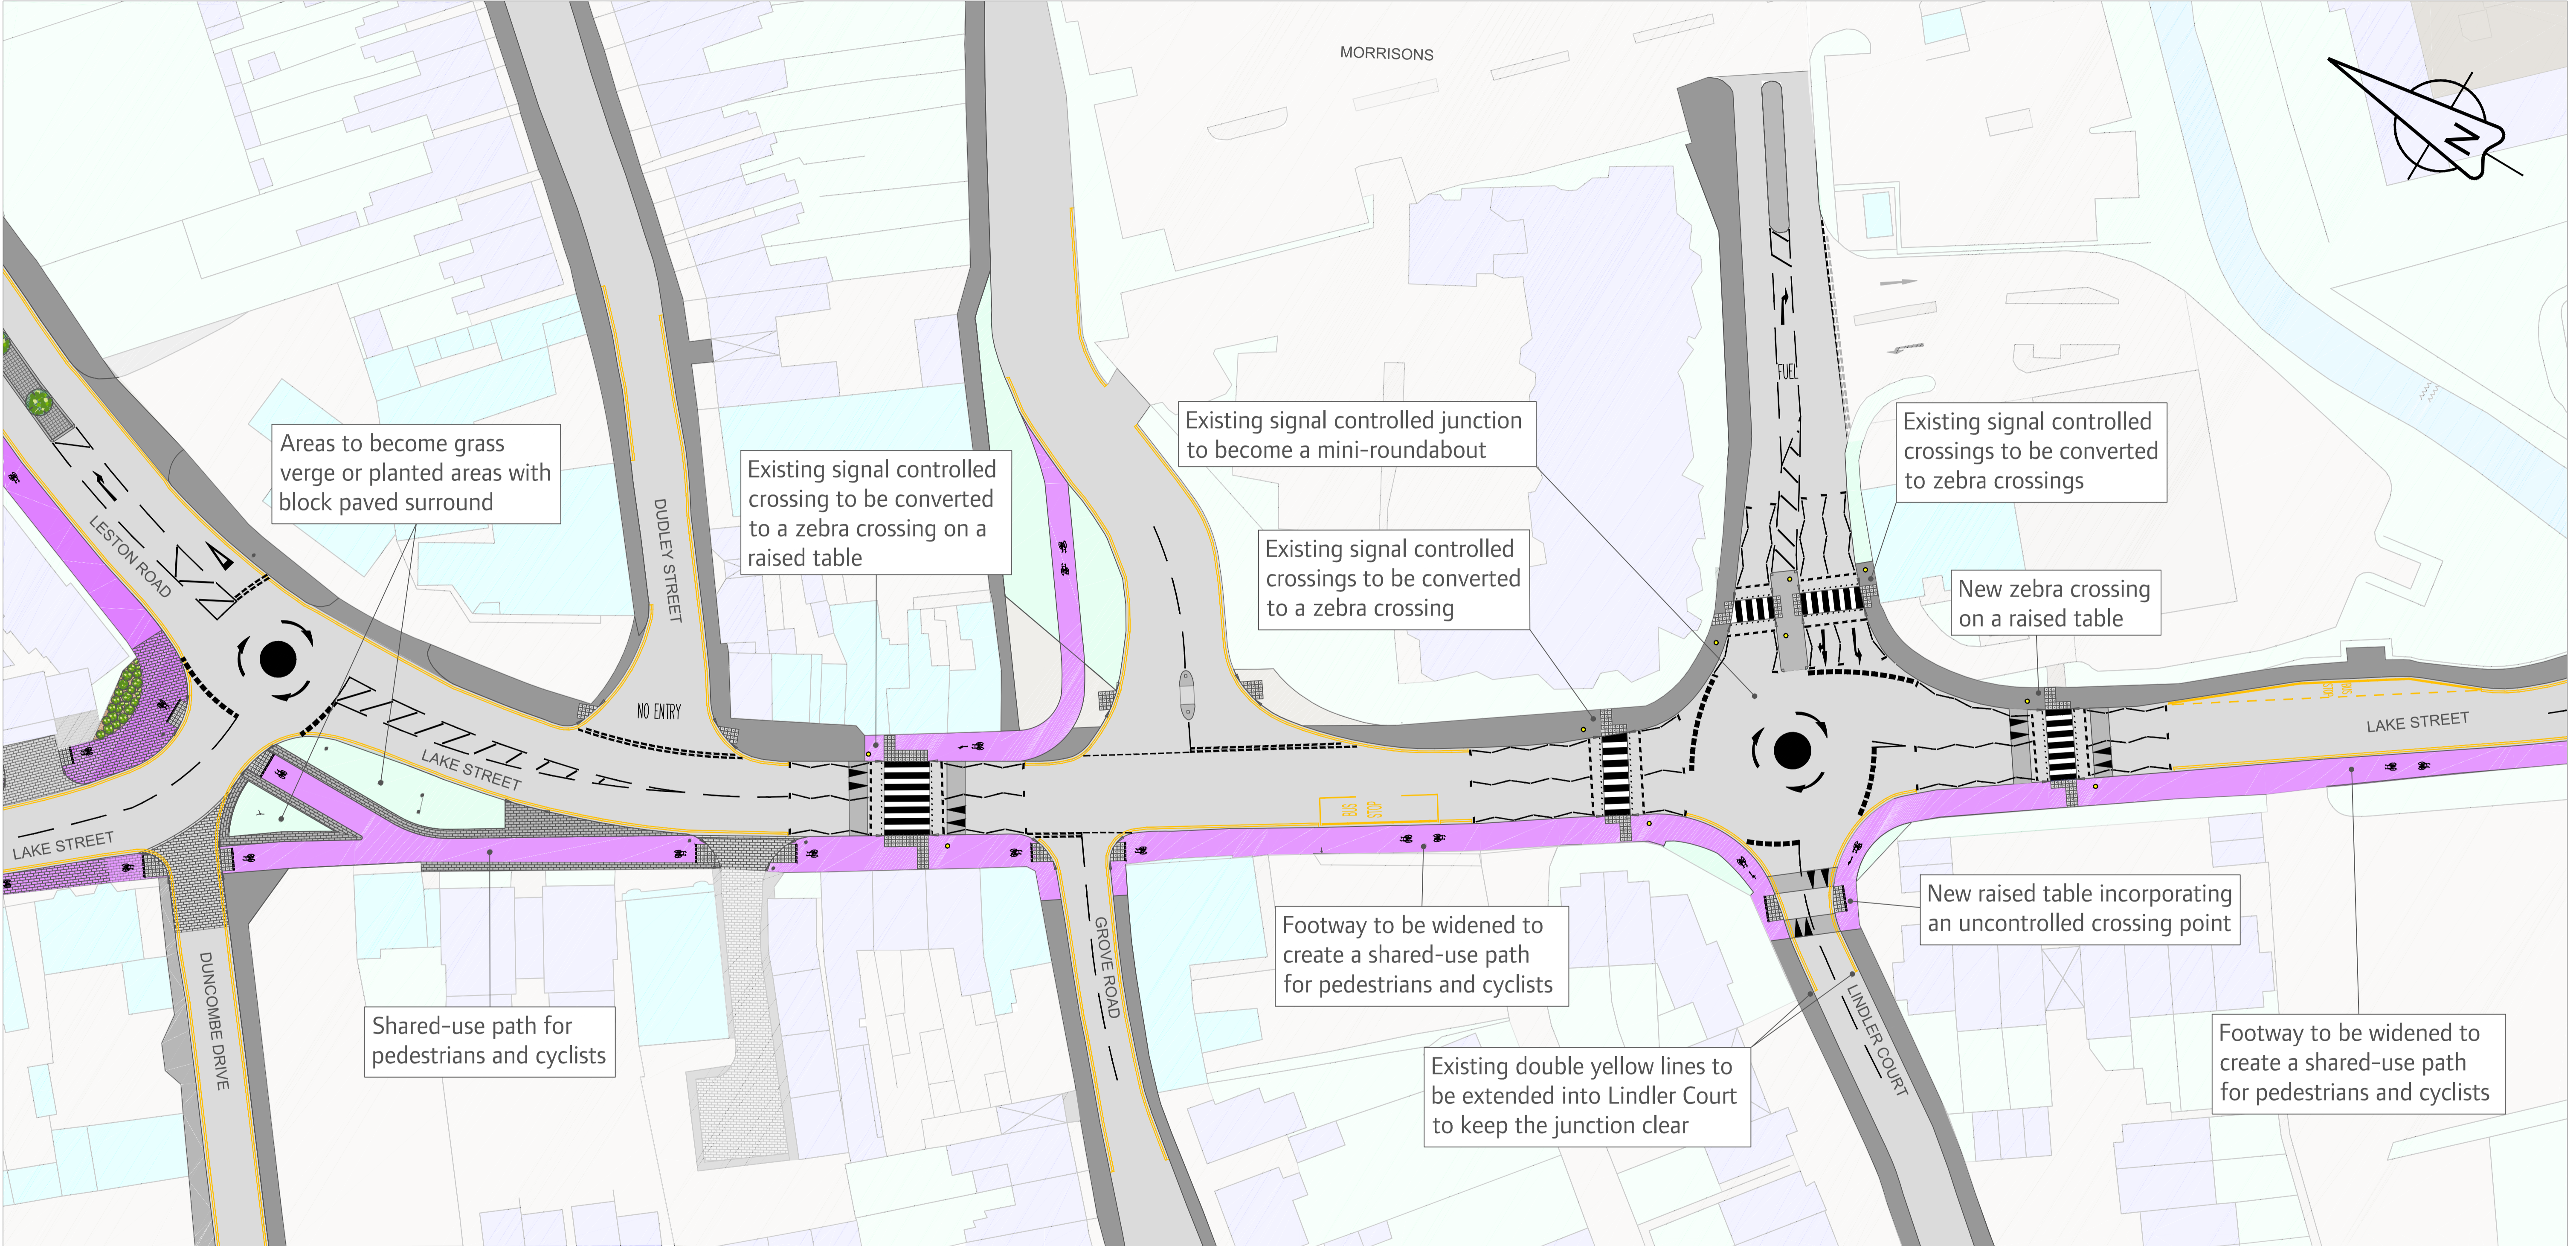

Reproduced from the  
 ORDNANCE SURVEY MAPPING  
 with the permission of the Controller of  
 Her Majesty's Stationery Office.  
 Crown Copyright.  
 Unauthorised reproduction infringes Crown  
 Copyright and may lead to prosecution  
 or civil proceedings.  
 Reproduced by Central Bedfordshire Council,  
 Priory House, Monks Walk, Chicksands, Shefford, SG17 5TQ  
 Licence No. 100049029 (LA2009)

