


Leighton-Linslade Exemplar proposals

Stanbridge Road and Billington Road

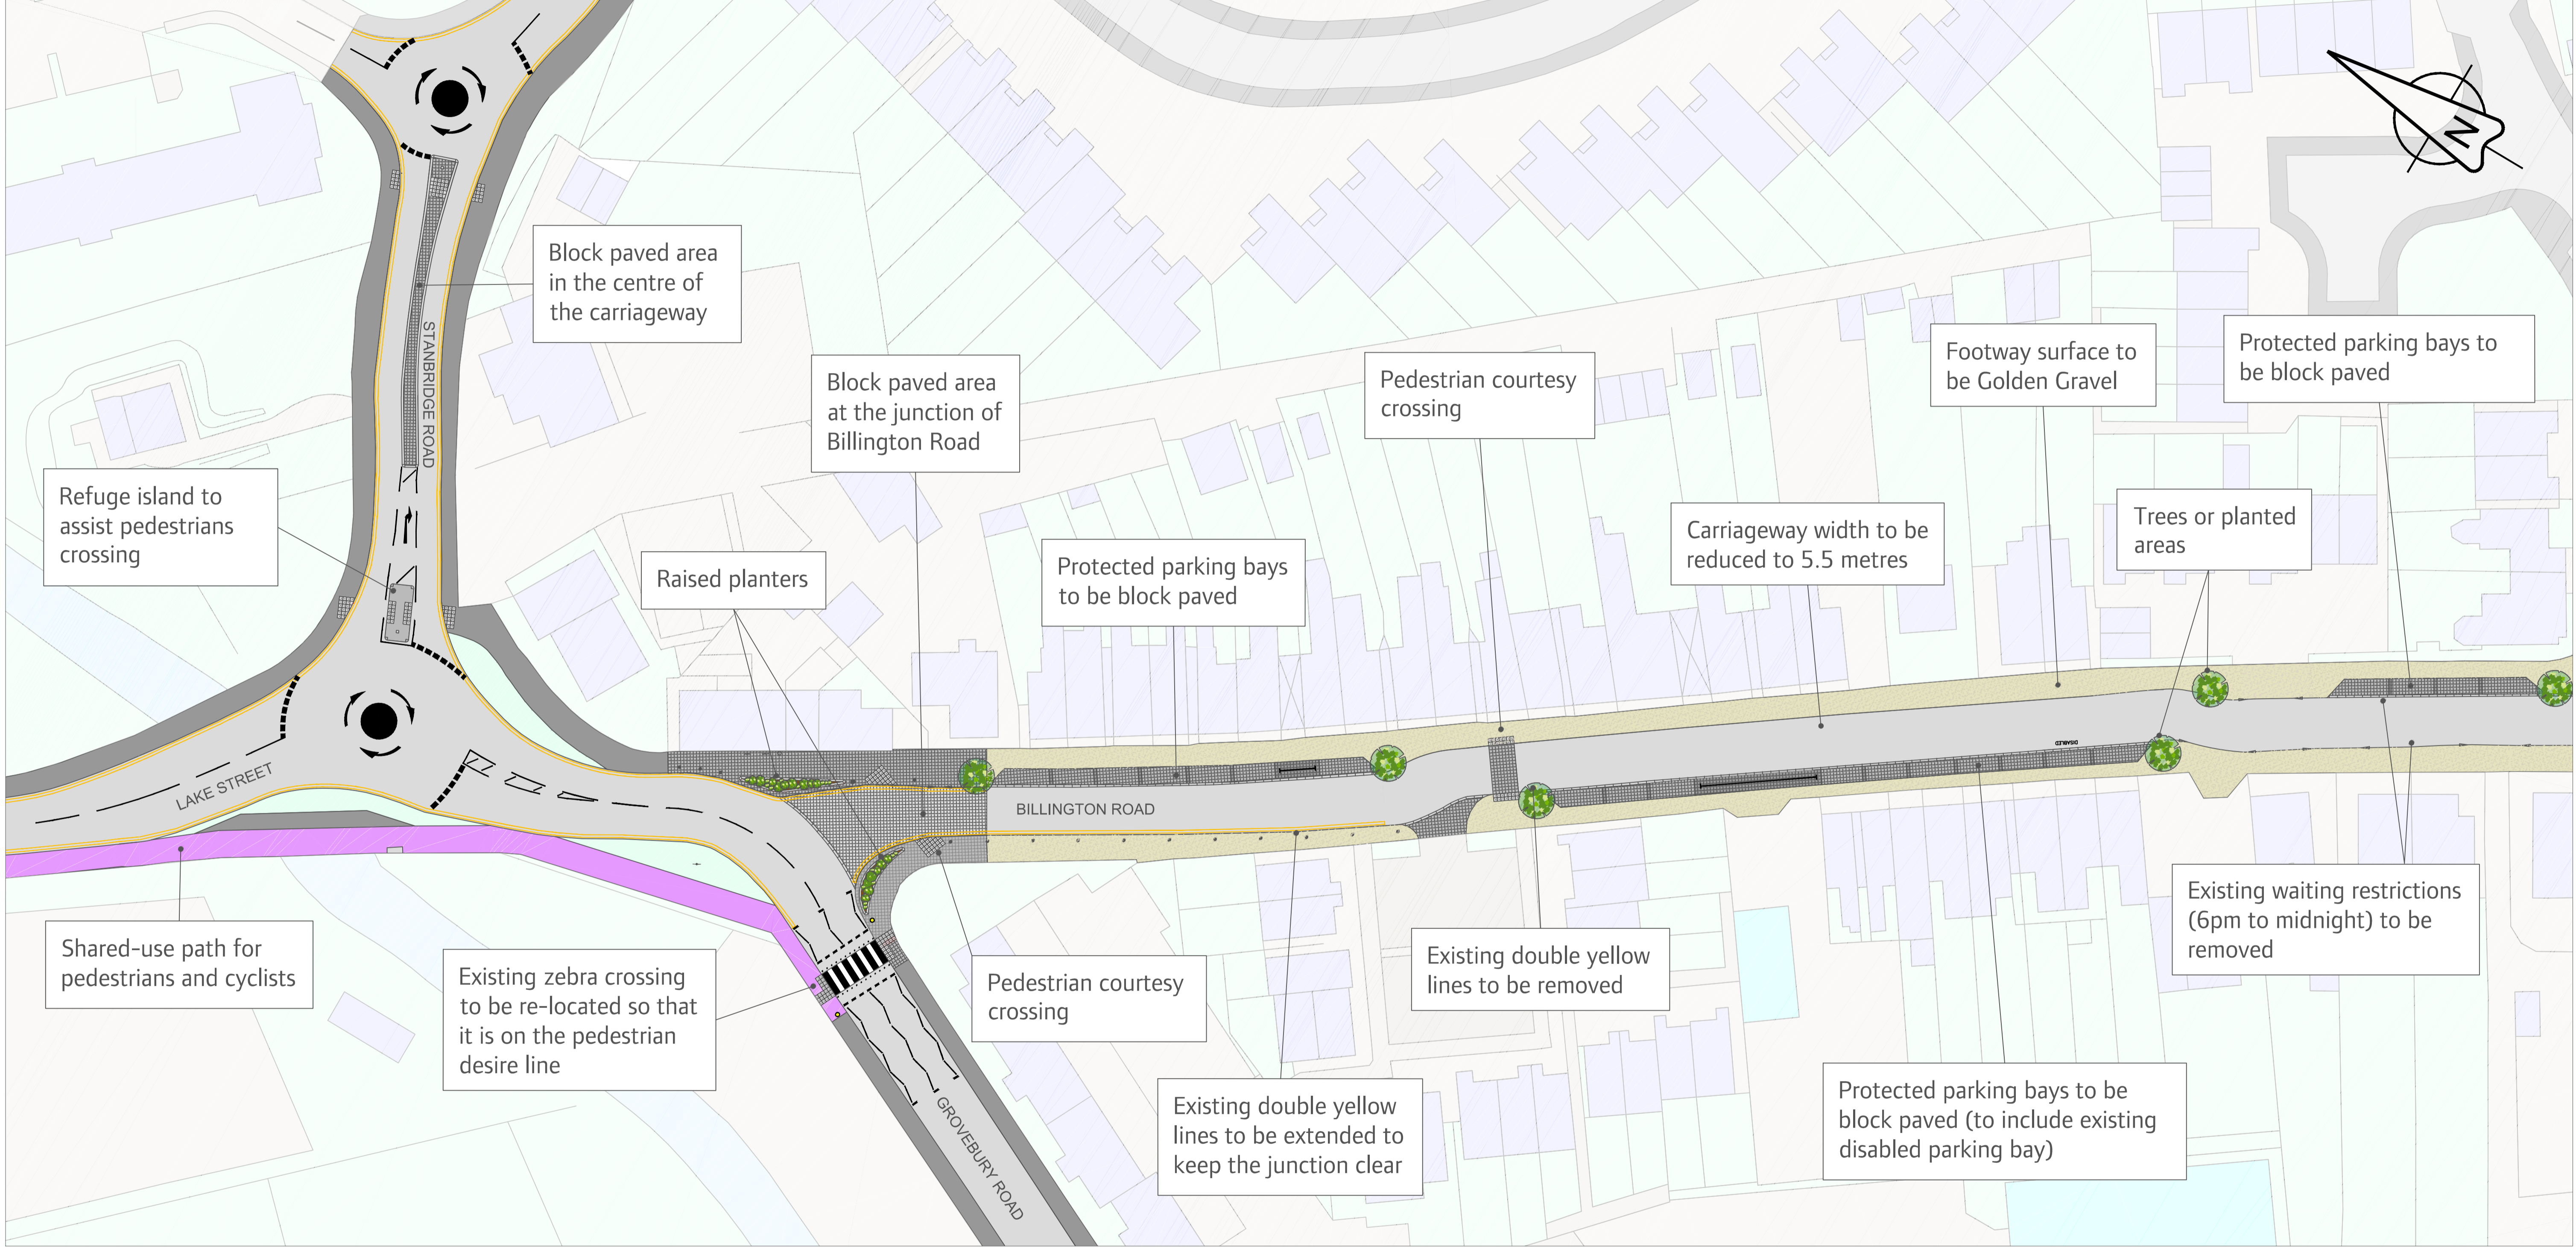

Reproduced from the
ORDNANCE SURVEY MAPPING
with the permission of the Controller of
Her Majesty's Stationery Office.
Crown Copyright.
Unauthorised reproduction infringes Crown
Copyright and may lead to prosecution
or civil proceedings.
Reproduced by Central Bedfordshire Council,
Priory House, Monks Walk, Chicksands, Shefford, SG17 5TQ
Licence No. 100049029 (LA2009)

