


# Leighton-Linslade Exemplar proposals

## Billington Road

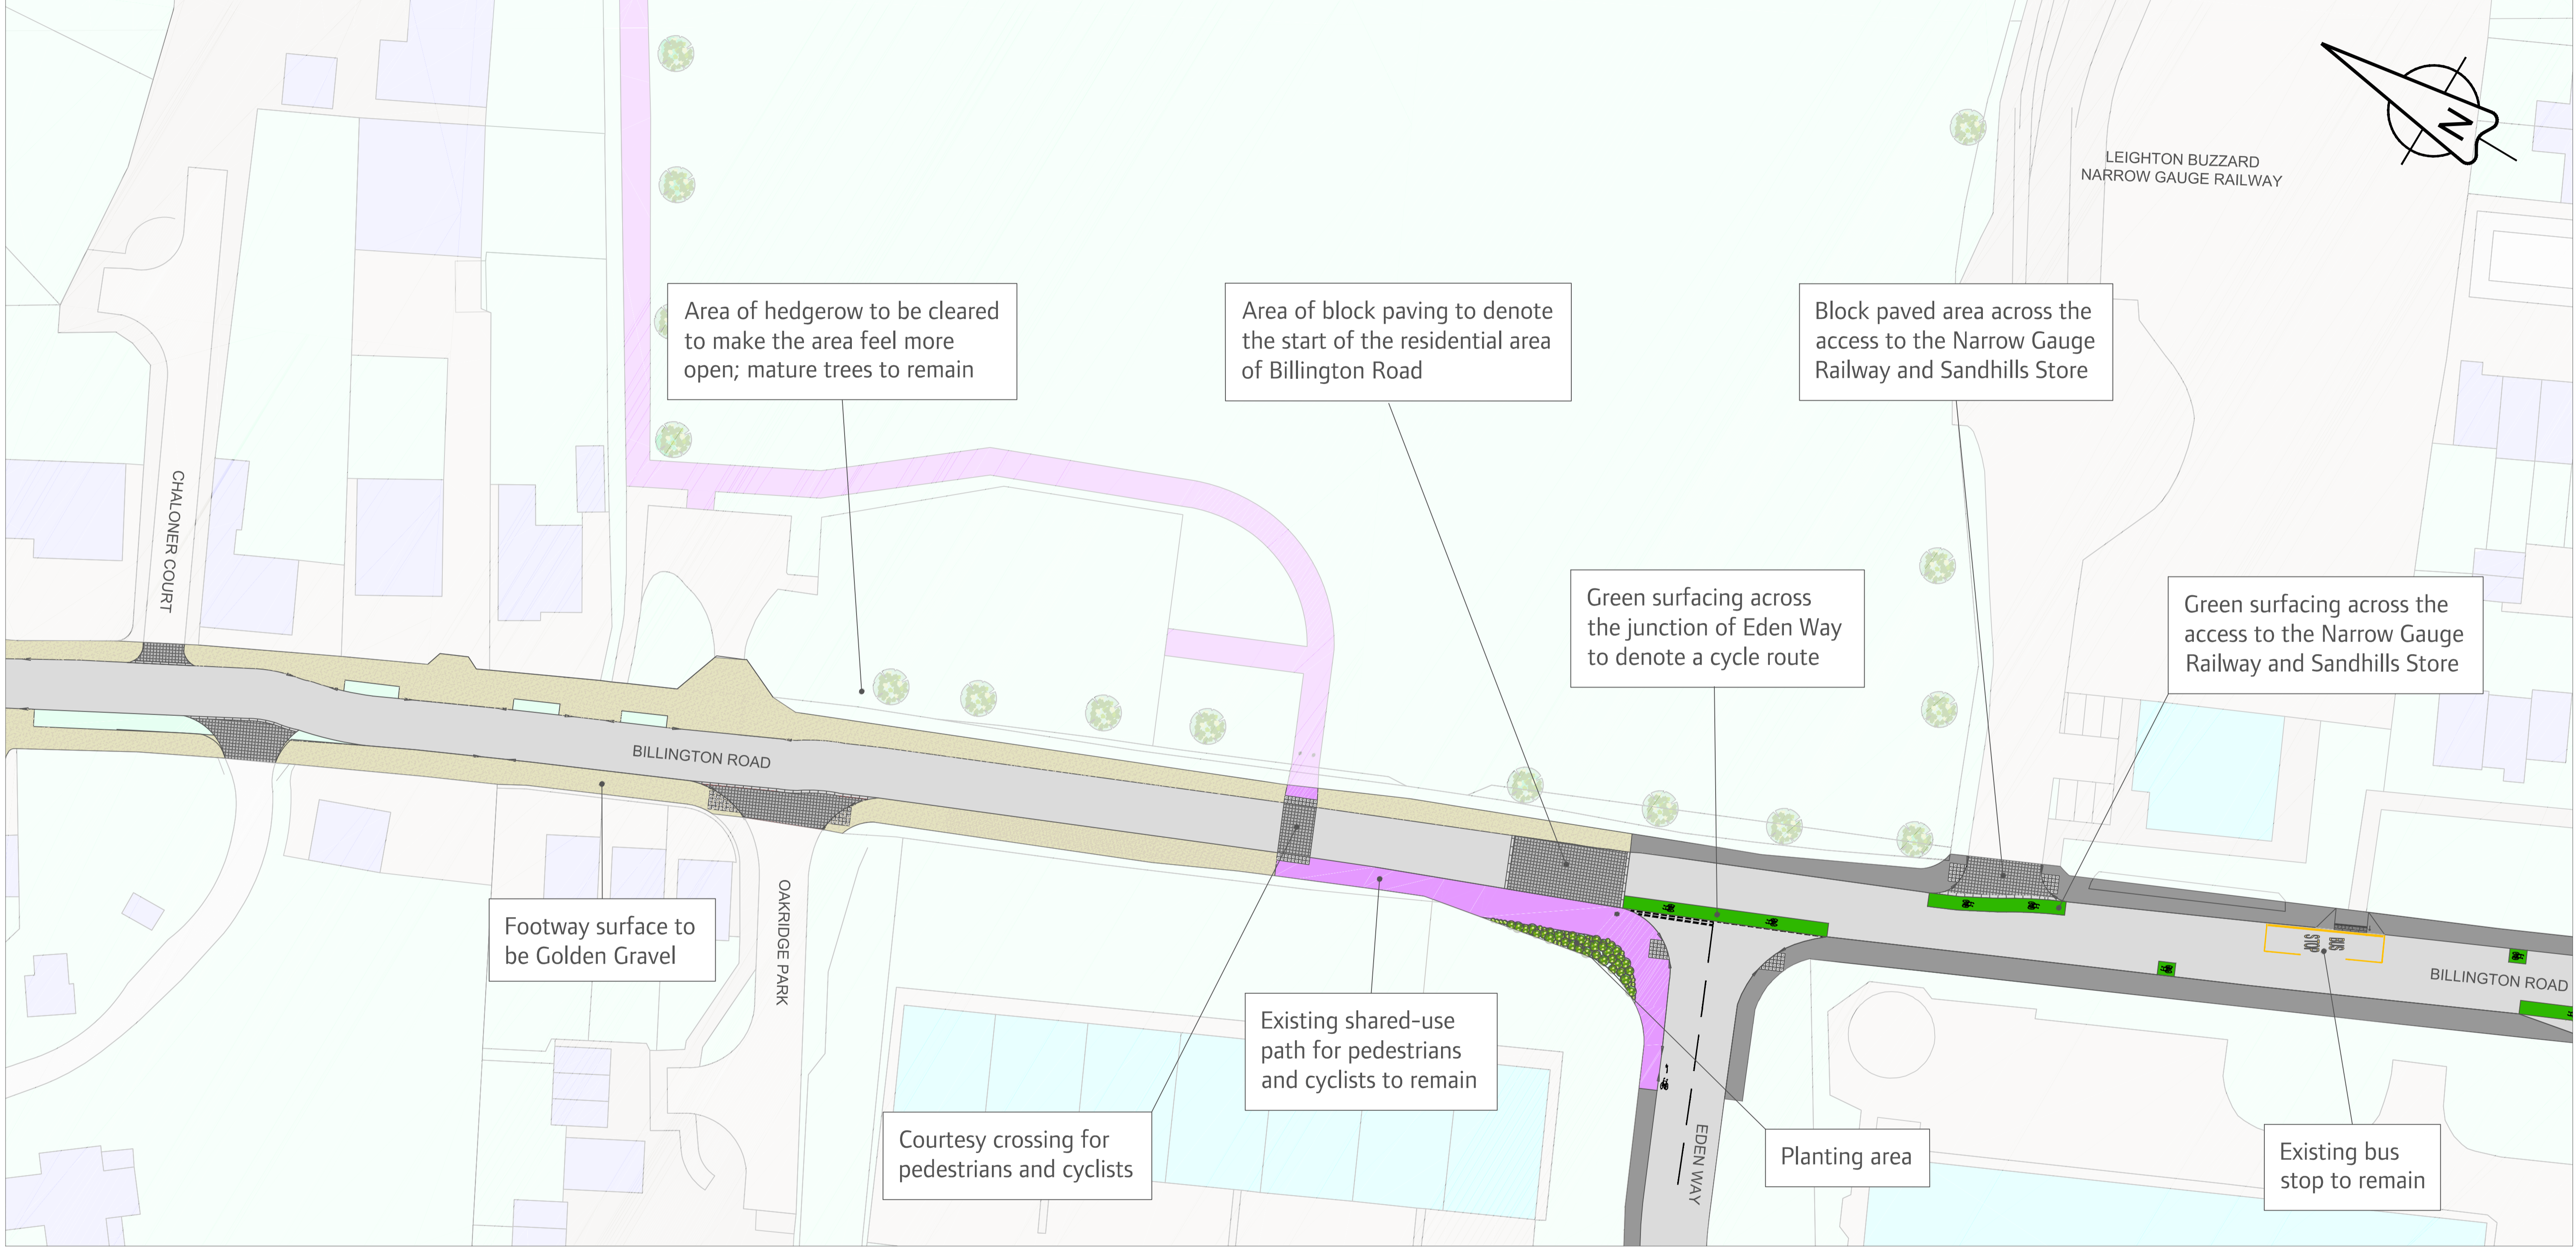

Reproduced from the  
ORDNANCE SURVEY MAPPING  
with the permission of the Controller of  
Her Majesty's Stationery Office.  
Crown Copyright.  
Unauthorised reproduction infringes Crown  
Copyright and may lead to prosecution  
or civil proceedings.  
Reproduced by Central Bedfordshire Council,  
Priory House, Monks Walk, Chicksands, Shefford, SG17 5TQ  
Licence No. 100049029 (LA2009)

