


Leighton-Linslade Exemplar proposals

Billington Road and Kestrel Way

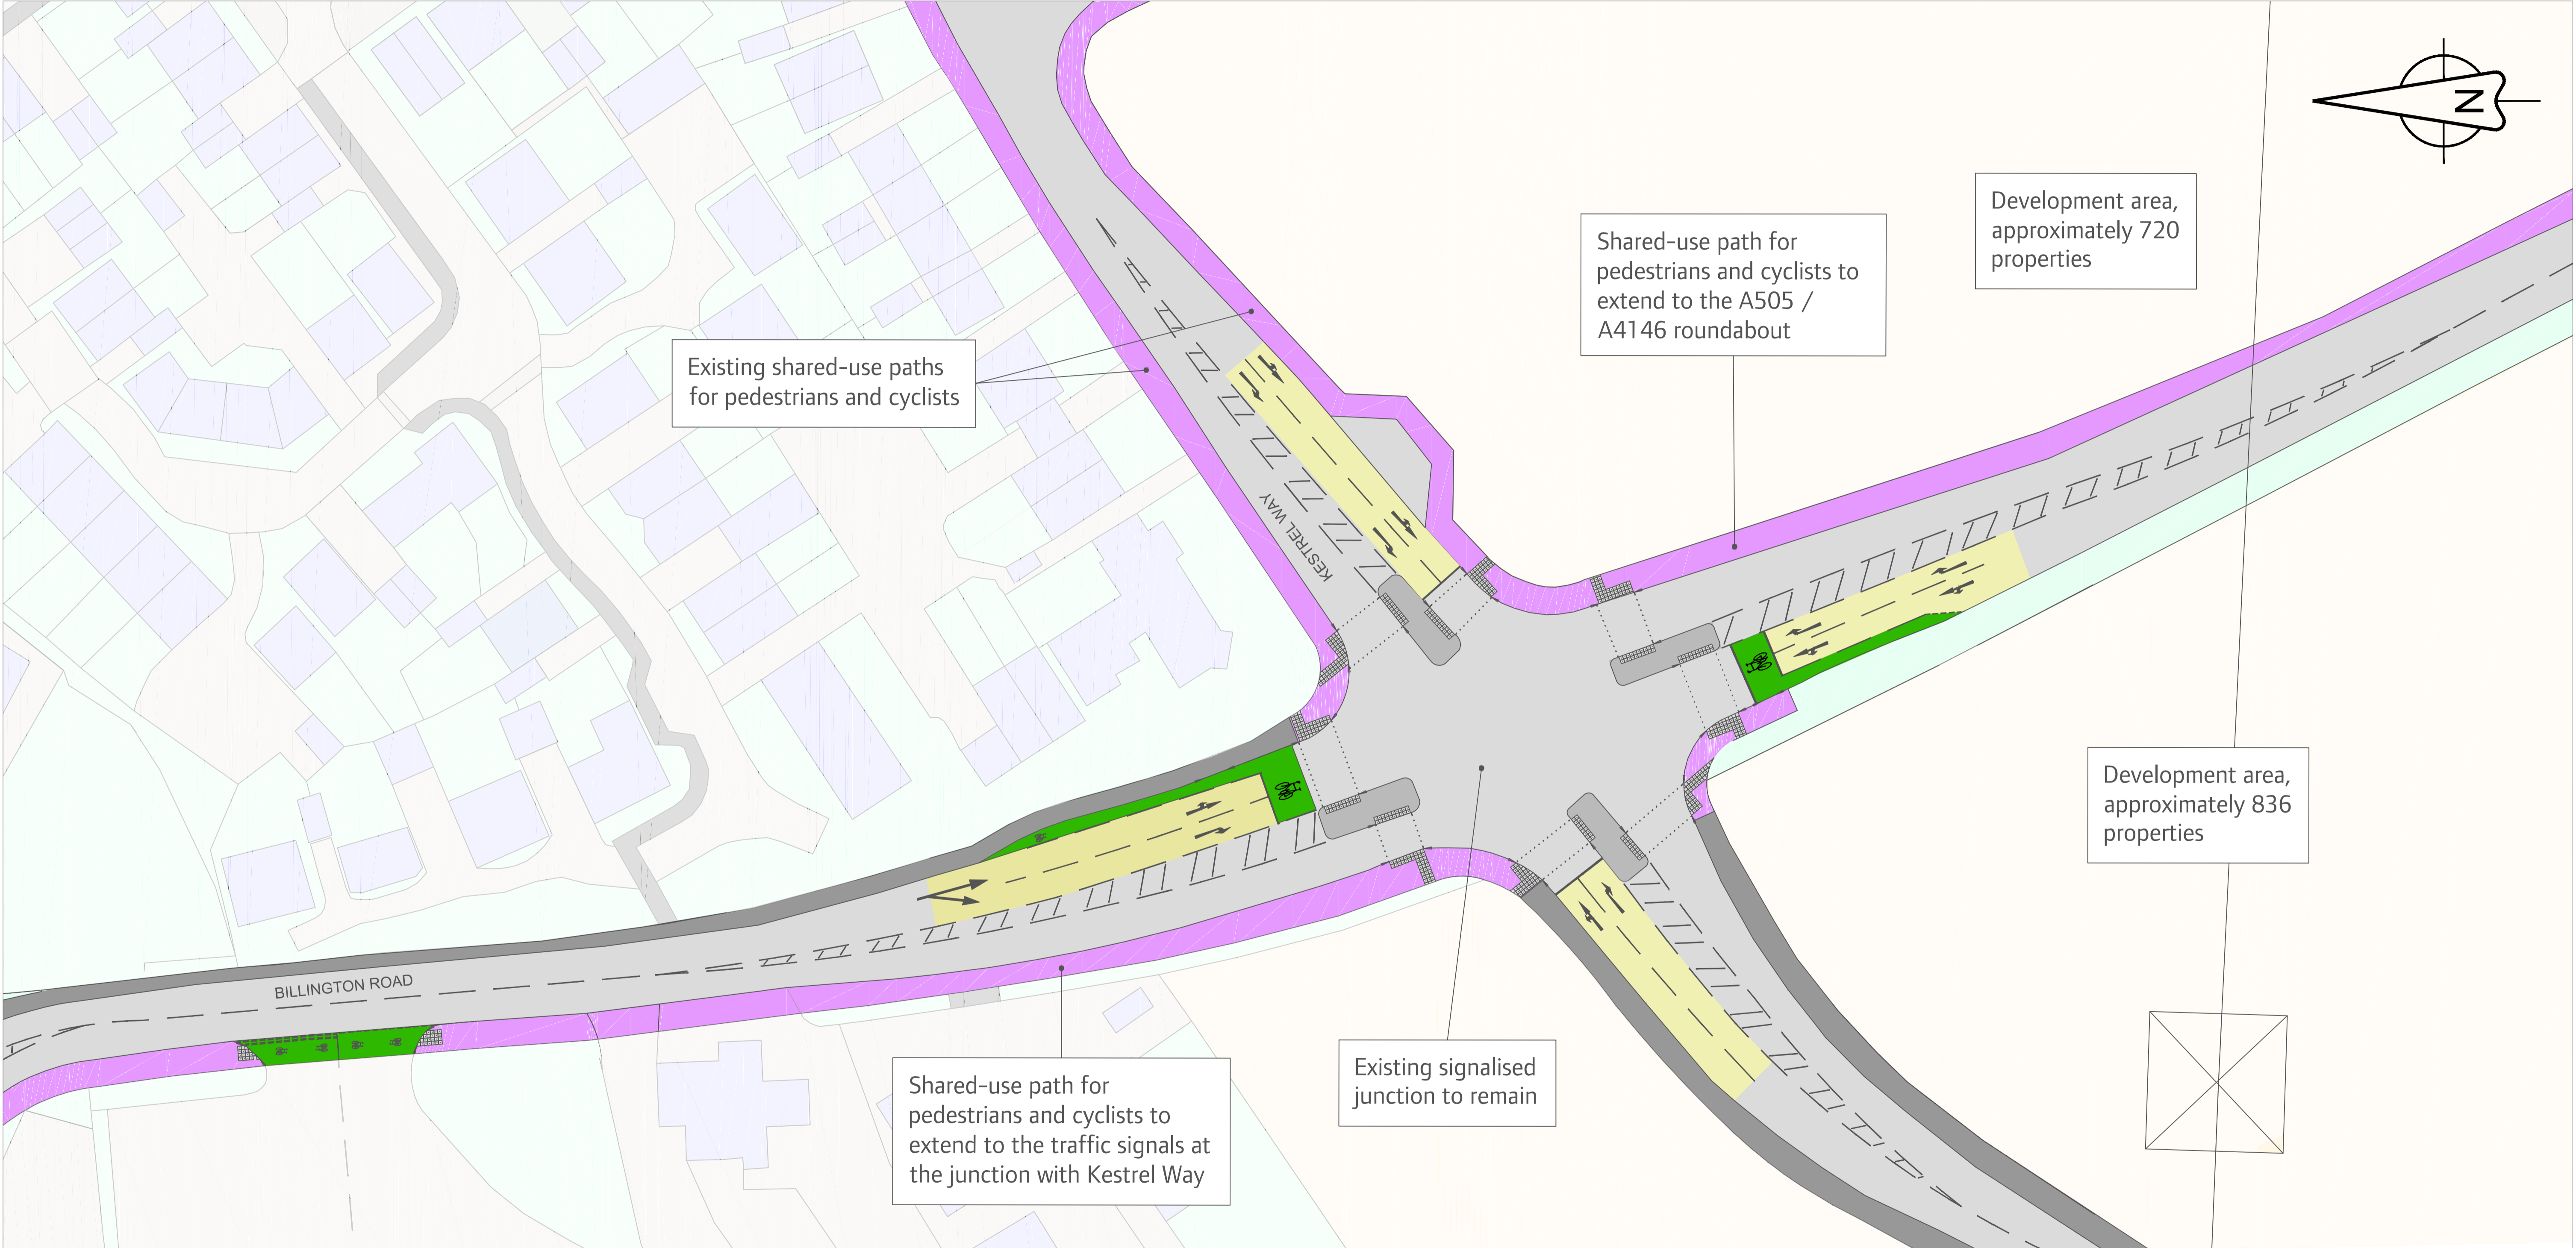

Reproduced from the
 ORDNANCE SURVEY MAPPING
 with the permission of the Controller of
 Her Majesty's Stationery Office.
 Crown Copyright.
 Unauthorised reproduction infringes Crown
 Copyright and may lead to prosecution
 or civil proceedings.
 Reproduced by Central Bedfordshire Council,
 Priory House, Monks Walk, Chicksands, Shefford, SG17 5TQ
 Licence No. 100049029 (LA2009)

